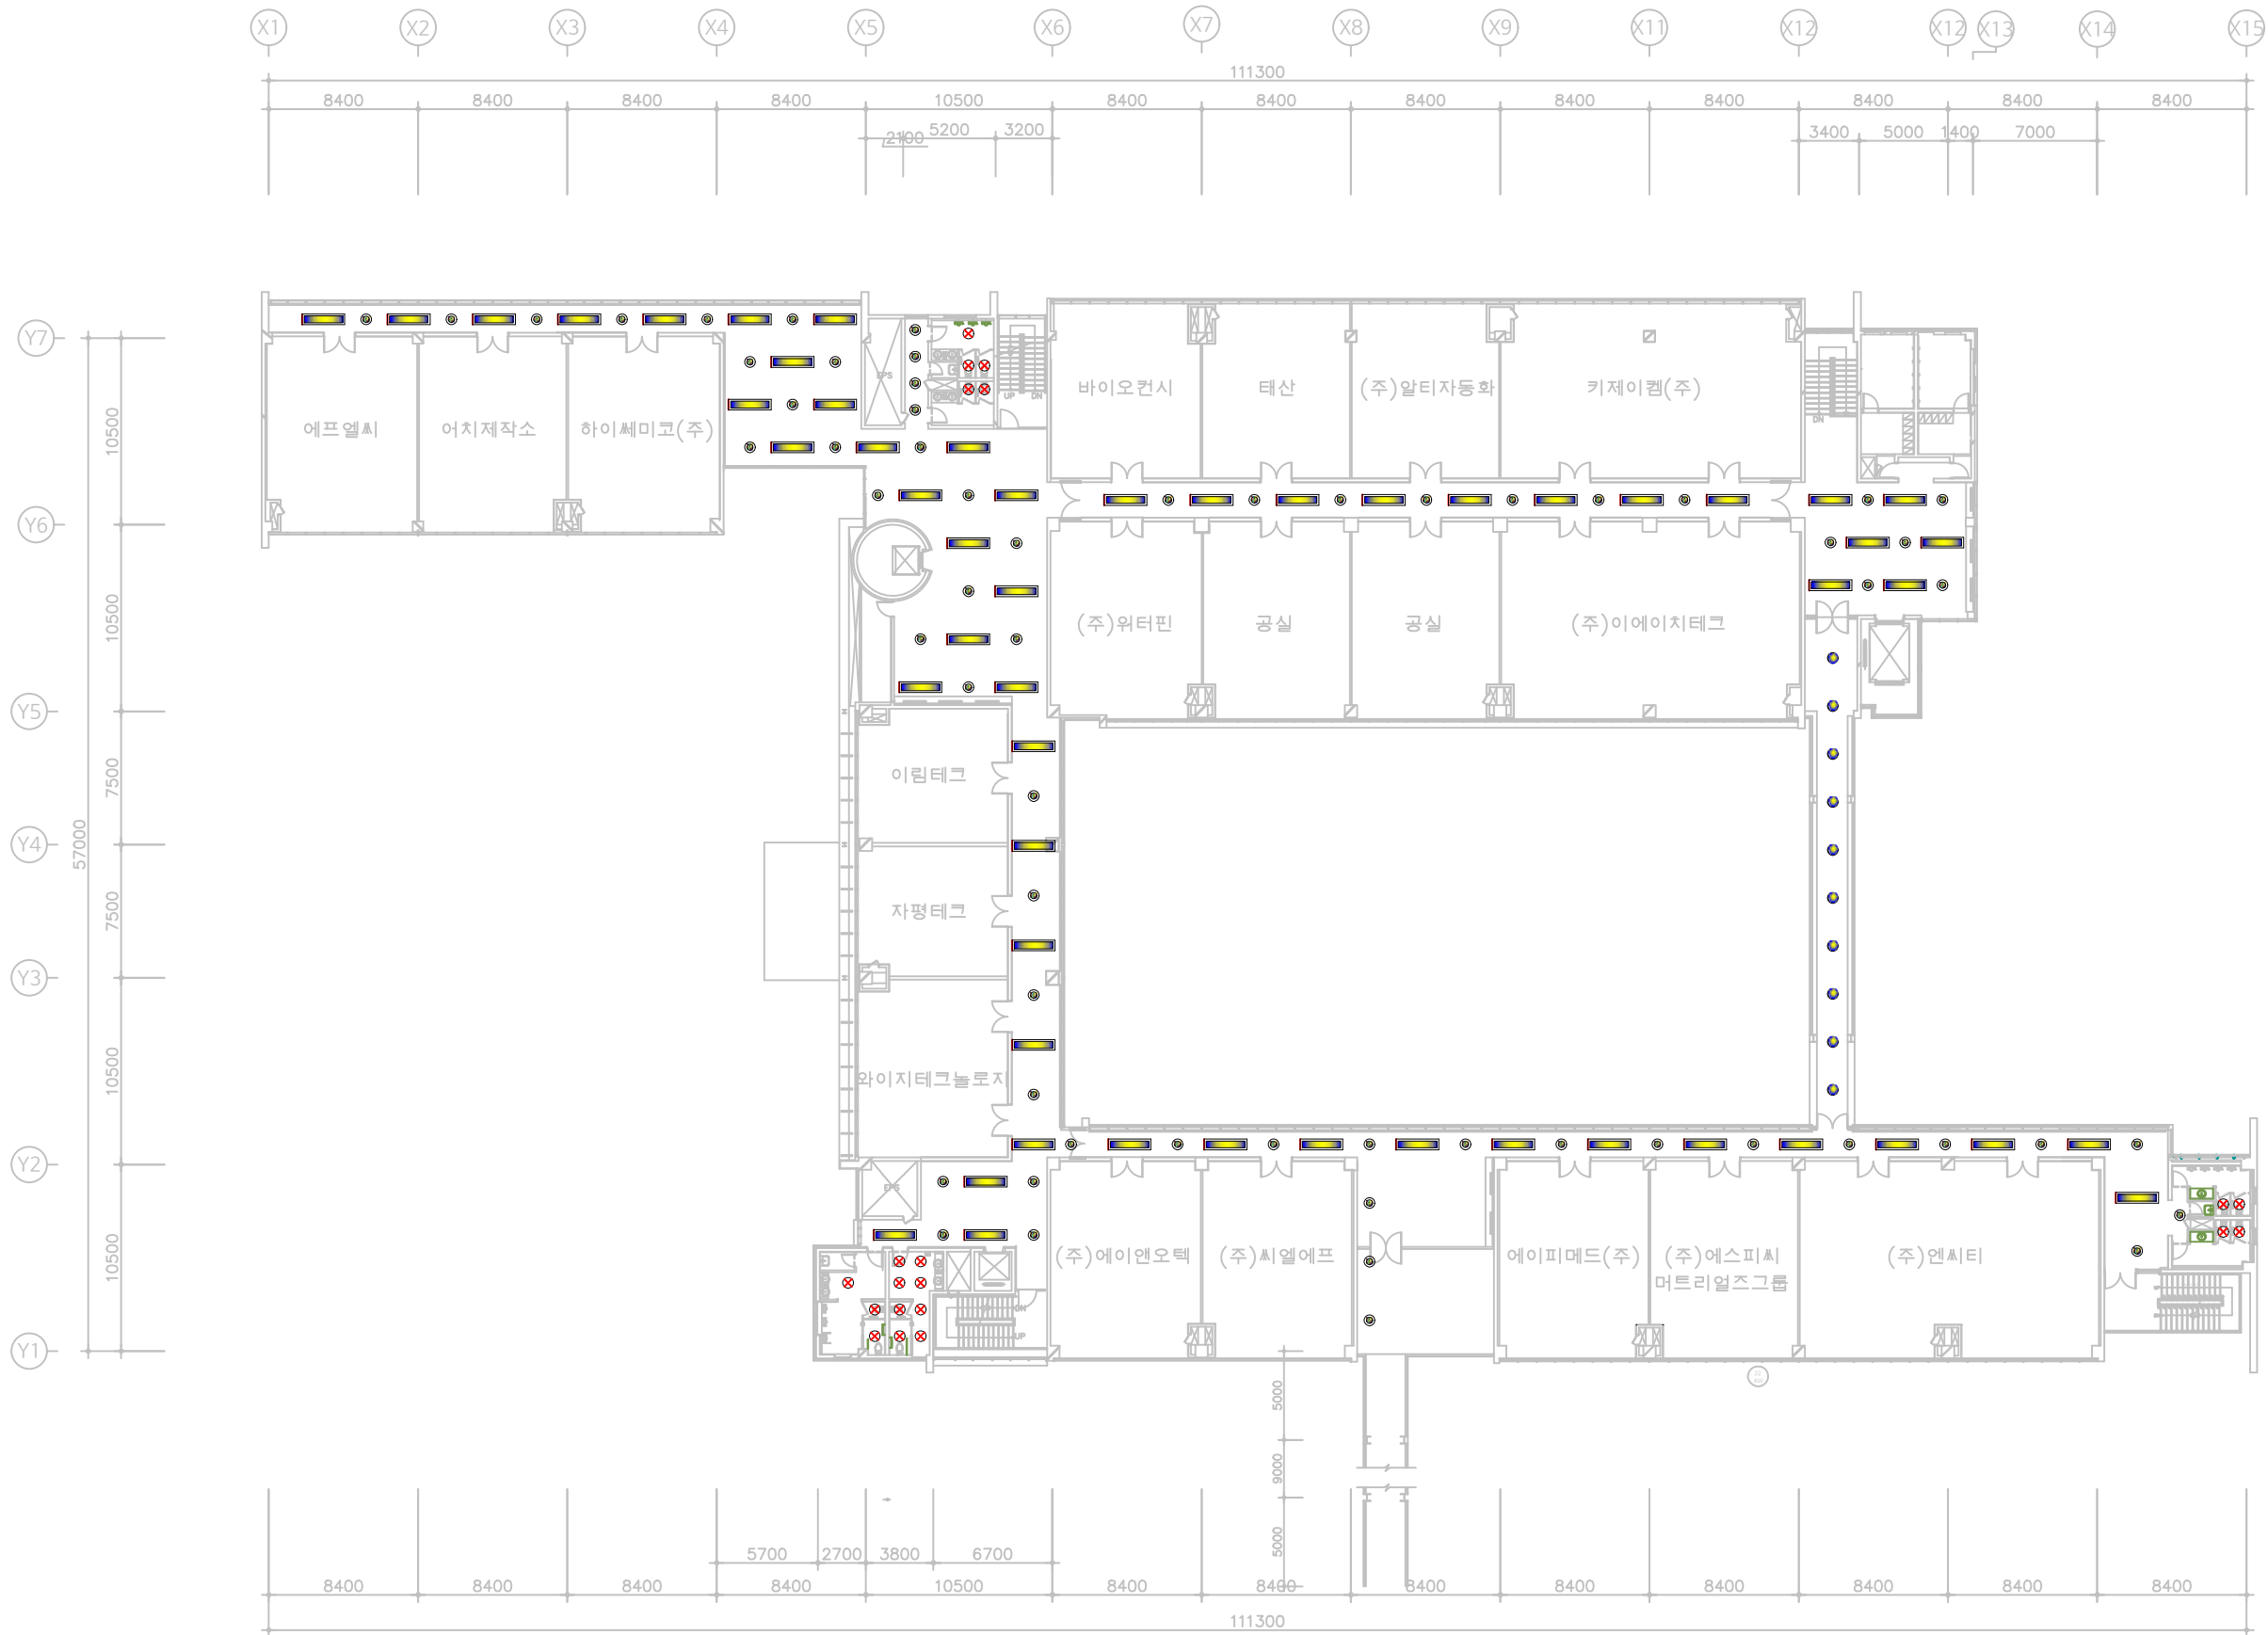

지상 1층 평면도
 축척 : 1/400



지상 2층 평면도

축척 : 400



지상 3층 평면도
축척 : 400



지상 4층 평면도

축척 : 400